




VIEW C

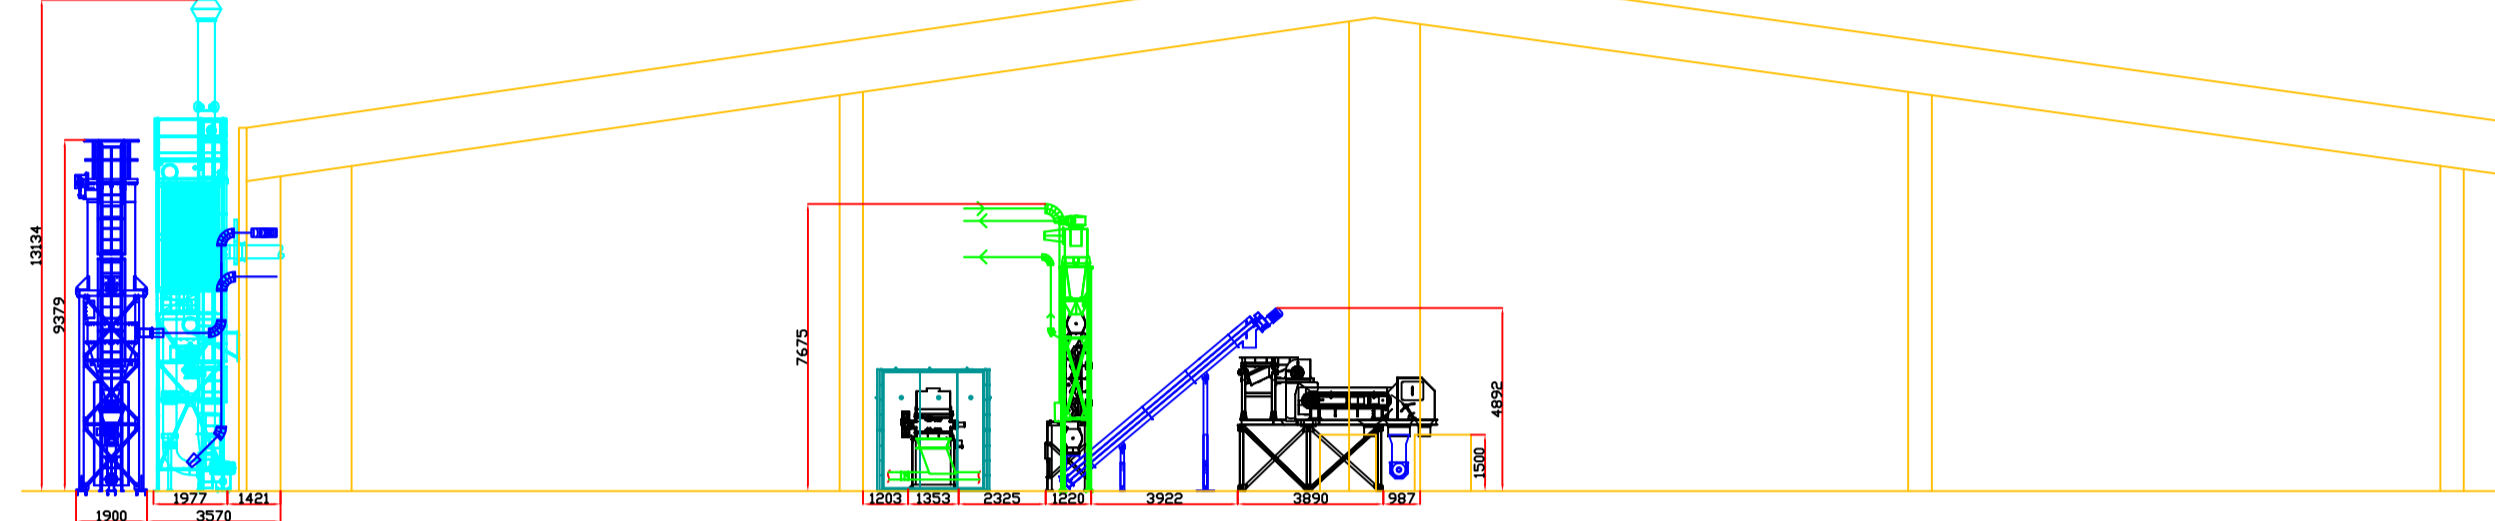


VIEW B




VIEW A

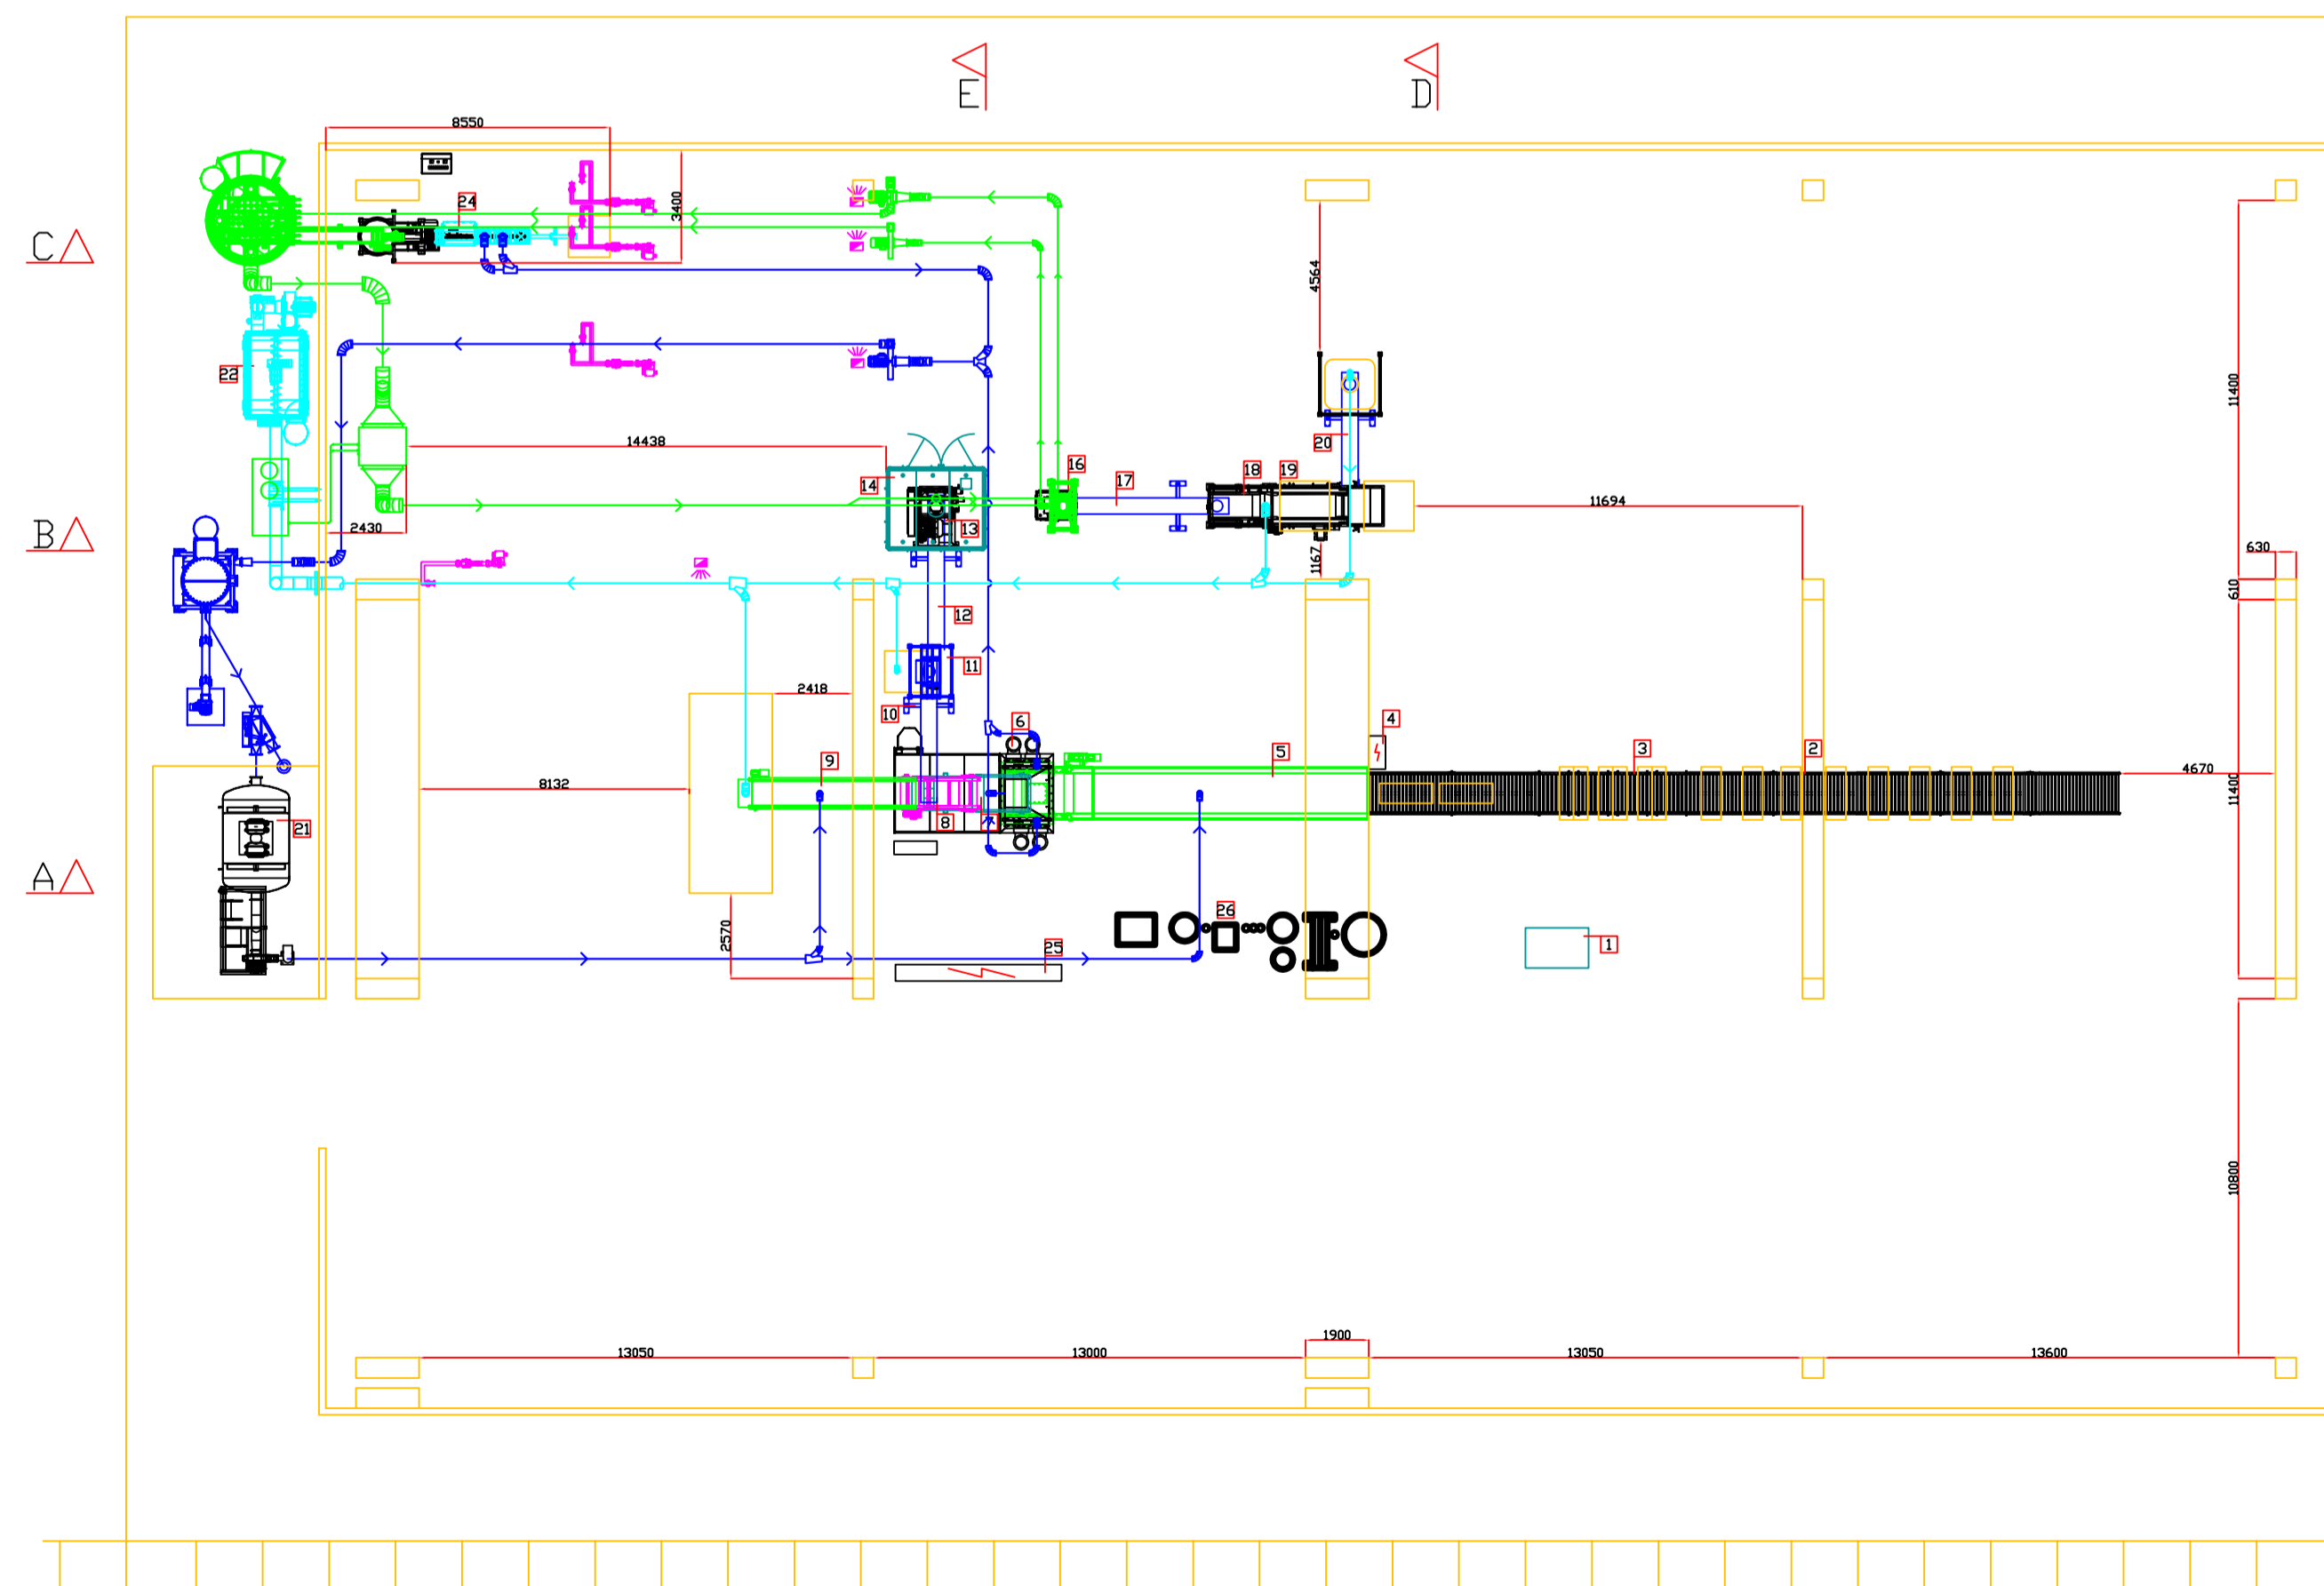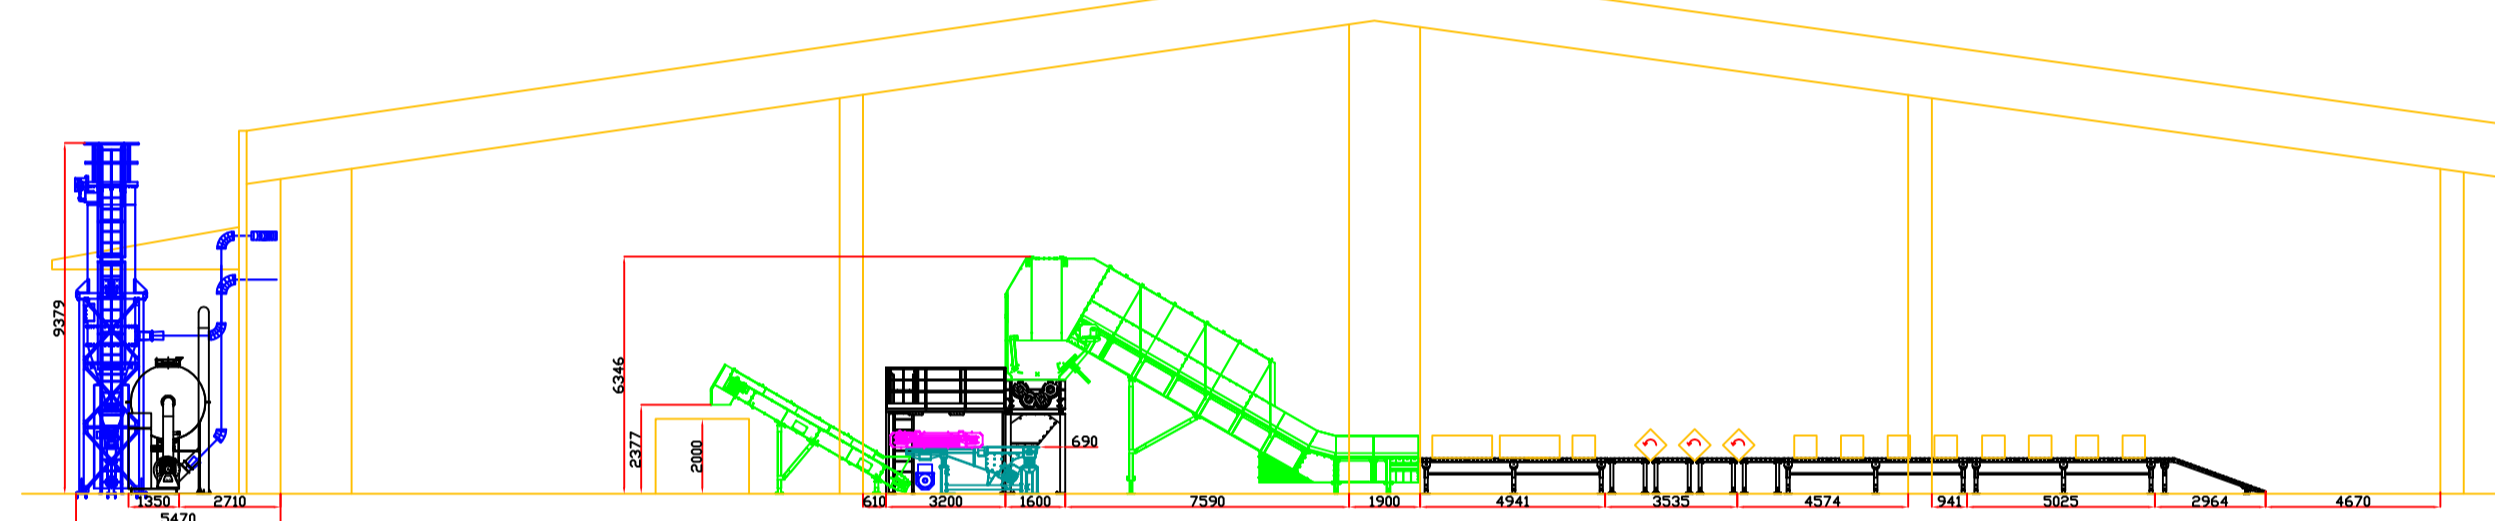

VIEW D

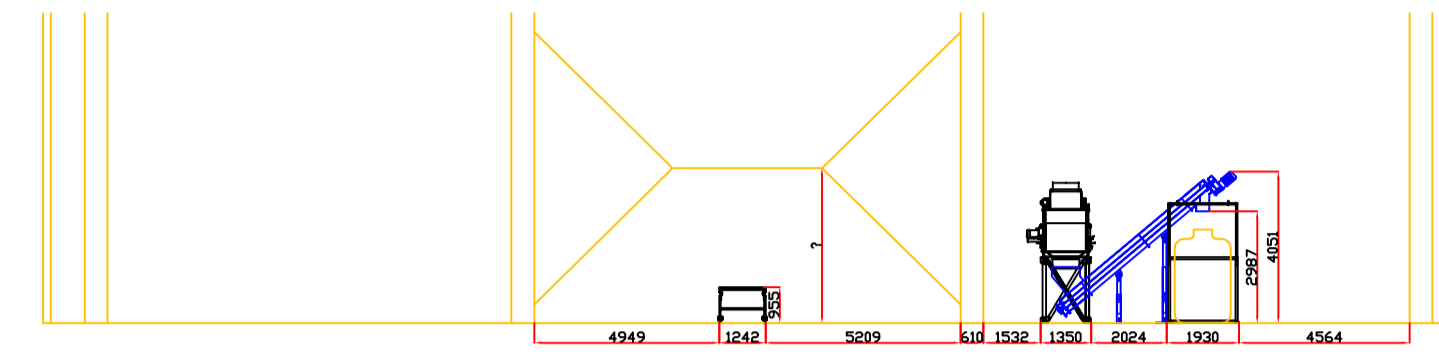

VIEW E

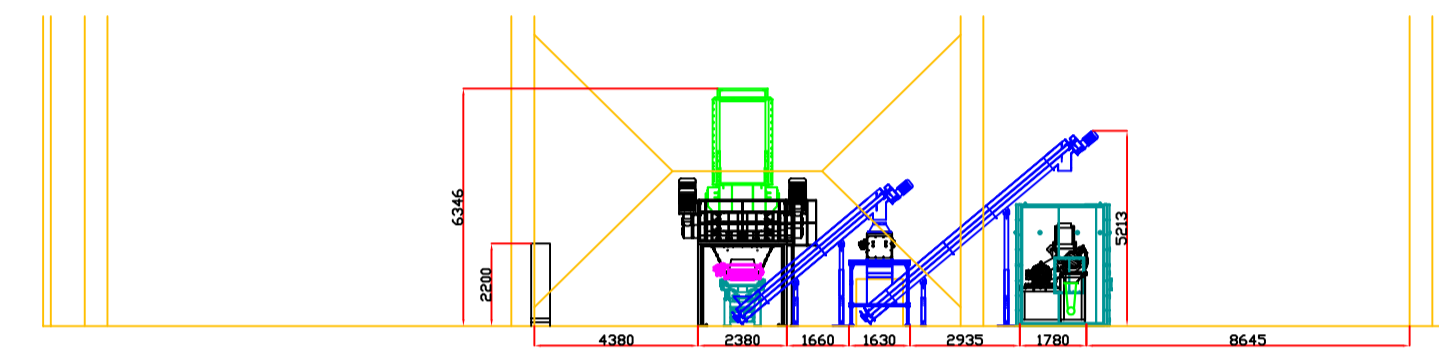

LISTA DEI COMPONENTI / LIST OF COMPONENTS	
POS.	DESCRIZIONE / DESCRIPTION
1	OIL/GAS SUCTION SYSTEM
2	ROLLS CONVEYOR 1000X8000
3	ROLLS CONVEYOR INCLINABLE 1000x8000
4	PULPIT TO CONTROL BELT AND PUSHER
5	BELT WITH METALLIC SLATES P125 1200X2000-8000
6	DOUBLE PUSHER HOPPER
7	FOUR SHAFTS SHREDDER TQ1300
8	VIBRATING CONVEYOR 1000X3500 WITH STAINLESS STEEL TRACT
9	AUTOMATIC SYSTEM FOR THE SEPARATION OF METALIC METERIAL
10	RUBBER BELT 800X5600
11	SCREW CONVEYOR Ø350 L5000
12	MAGNETIC SORTER 30.60
13	SCREW CONVEYOR Ø350 L7000
14	GRANULATOR FMS100-70
15	SOUND-PROOF CABIN
16	CLEANING TOWER
17	SCREW CONVEYOR Ø350 L6500
18	VIBRATING CONVEYOR 700X1500
19	EDDY CURRENT SEPARATOR
20	SCREW CONVEYOR Ø350 L5000 WITH BIG-BAG SUPPORT
21	BLAST GAS PLANT - CARBON TO WASTE
22	SUCTION, TRANSPORTATION AND FILTERING PLANT
23	DEHUMIDIFIER
24	BRIQUETTING PRESS 60
25	CONTROL ELECTRIC PANEL
26	NITROGEN GENERATOR



SICPLANT International s.r.l. PLANTS ENGINEERING AND CONSTRUCTION WORLDWIDE
 21100 VARESE/VIA STAURENGHI,37/TEL. +39-0332-280184/FAX +39-0332-237177/ e-mail: sicplant@sicplant.it

www.sicplant.it

SCALE 1 : 200	TITLE REFRIGERATOR RECYCLING PLANT UKRAVIT LAY-OUT	FORMATO
COLOR RAL 9005-9006-1032	DATE 16.09.2019	DRAWING
PROJECT		

THIS DOCUMENT IS SICPLANT'S PROPERTY AND IT SHALL NEITHER BE REPRODUCED, COPIED, DISCLOSED TO OTHER NOR USED FOR ANY PURPOSE OTHER THAN THAT FOR WHICH IT IS SPECIFICALLY FURNISHED WITHOUT THE PRIOR WRITTEN CONSENT OF SICPLANT CO.